

REFERENCE PLAN: GROUND FLOOR PLAN

drawn PENZL
checked PENZL

date
13.05.16 PENZL

Revision 1
BUILDING CONSENT - FIRE

Date 13.05.16 PENZL

Checked

architects
pacific environments

P.O. BOX 6623 WELLESLEY ST, AUCKLAND, NEW ZEALAND
TELEPHONE (09) 308-0070 FACSIMILE (09) 308-0071

Project
AUT MILLENNIUM NATIONAL AQUATIC FACILITY
ANTARES PLACE, MARAMANGI BAY.

consultants
APEX SURVEYING: LAND SURVEYING
LOUGH DOWNEY: CIVIL ENGINEERING
TOWNIN & TAYLOR: GEOTECHNICAL
BGT STRUCTURES: STRUCTURAL ENGINEERING
WSP: FIRE ENGINEERING & PROTECTION
RFUS: FIRE PEER REVIEW
NDY: MECHANICAL
NDY: ELECTRICAL
WSP: POOL FILTRATION
MOTT MACDONALD: FACADE

sheet no. A102
revision

Project No. 10026
scale 1:125@A1, 1:250@A3

The contractor shall check and verify all dimensions, levels and angles on site prior to commencing any work. The copyright to these drawings and all parts thereof remain the property of Pacific Environments Limited. Do not scale dimensions from drawings.

BUILDING CONSENT - FIRE ISSUE

PROJECT: AMOT - National Aquatic Facility
CLIENT: Argon Construction
PROJECT NO: AKL1216500
DRAWING NO: FES-02
REVISION: P5


DATE: 19/01/15
SCALE: AS INDICATED
CHECKED: BG, ML
DRAWN: BG

LEVEL 1, 206 QUEEN STREET
PHILIPS FOX TOWER
FACSIMILE 64 9 964444
TELEPHONE 64 9 964445
auckland@wspgroup.co.nz

WSP

TITLE: Ground Floor Egress and Fire Separation

THESE SKETCHES ARE TO BE PRINTED IN A3 COLOUR

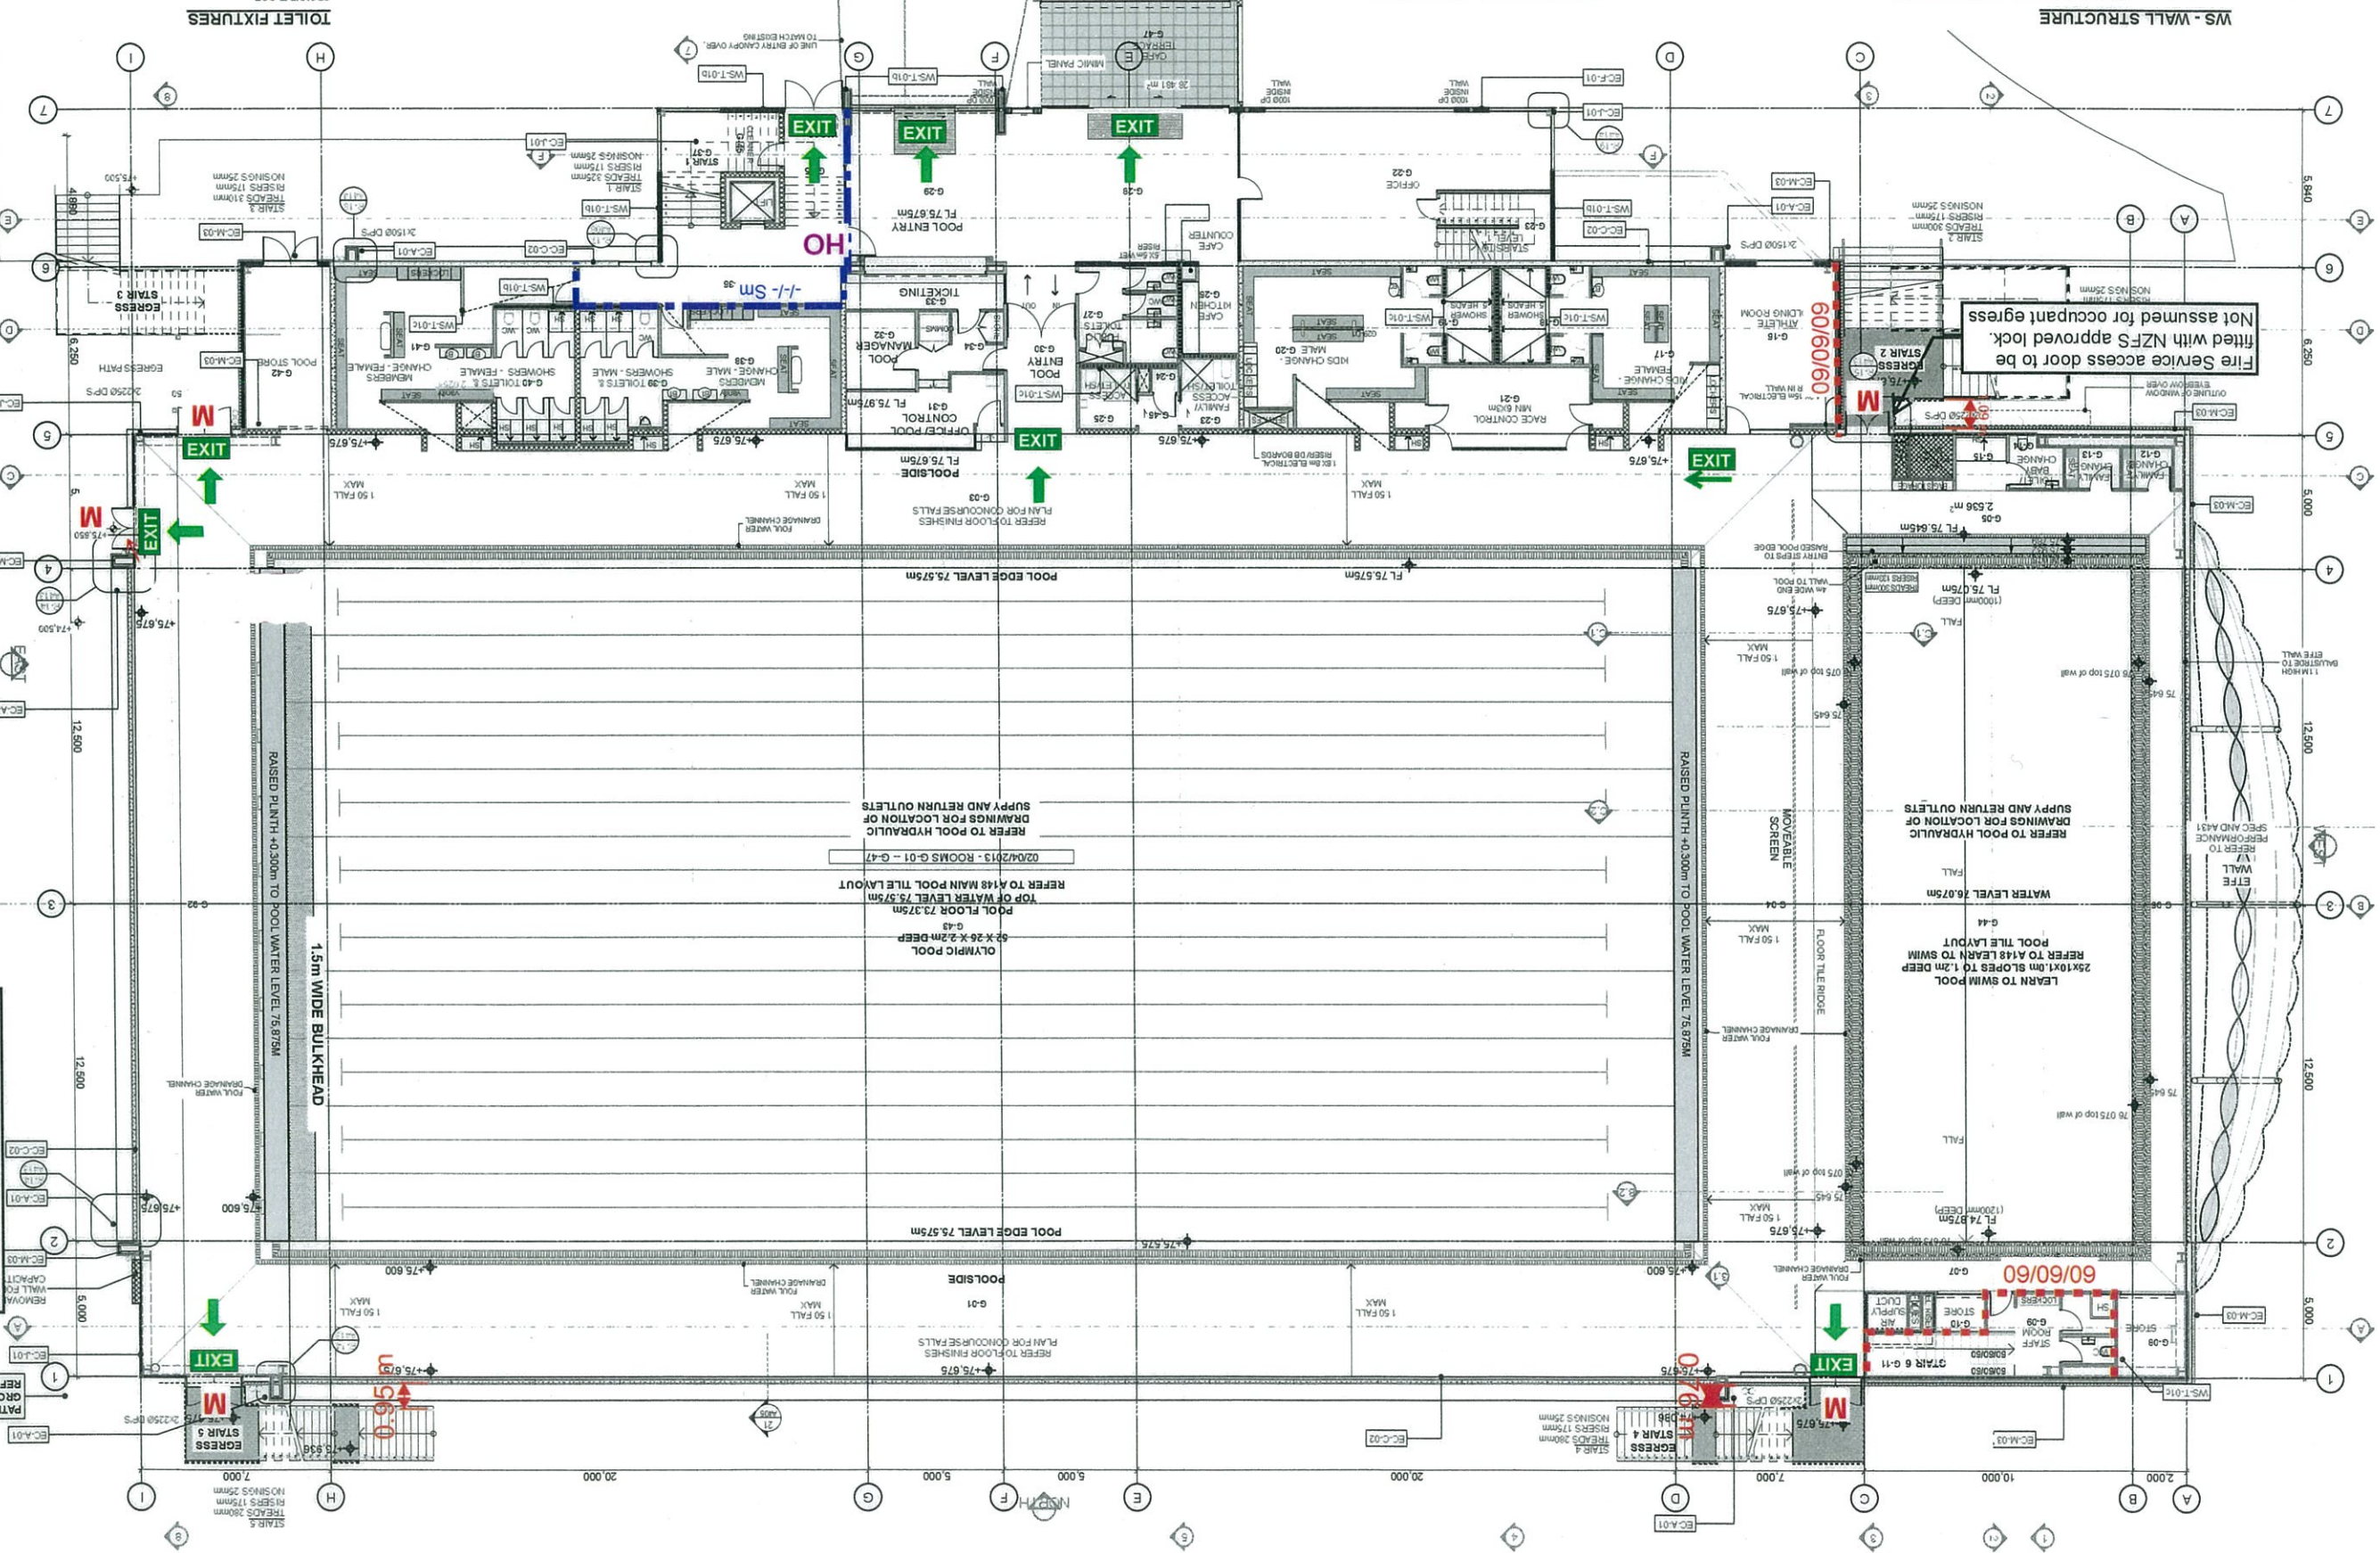

LEGEND

EXIT Illuminated emergency exit signage

M Door to open automatically on activation of fire alarm

HO Magnetic hold open device with detectors

Direction of Egress

either side

WS - WALL STRUCTURE

- WS-C-01 PRECAST CONCRETE FOUNDATION/RETAINING WALL DETAILS
- WS-C-01 SKINROOF BEAMS TO SUBSLAB WALLS REFER TO SPECIFICATION AND ENGINEERS DRAWINGS FOR DETAILS
- WS-C-02 PRECAST CONCRETE PANELS REFER TO SPECIFICATION AND DRAWINGS FOR DETAILS
- WS-C-03 190 CONCRETE BLOCK SKINROOF BEAMS TO SUBSLAB WALLS REFER TO SPECIFICATION AND DRAWINGS FOR DETAILS
- WS-C-04 190 CONCRETE BLOCK SKINROOF BEAMS TO SUBSLAB WALLS REFER TO SPECIFICATION AND DRAWINGS FOR DETAILS
- WS-C-05 INSITU CONCRETE WALL SKINROOF BEAMS TO SUBSLAB WALLS REFER TO SPECIFICATION AND DRAWINGS FOR DETAILS
- WS-M-03 KINGSBRN 171 SLAT WALL PANEL, K3100 RW, TRAPEZOID WALL PANELS, REFER TO SPECIFICATION AND DRAWINGS FOR DETAILS
- WS-T-01a 30MM TIEBARS TO WALLS TO NZS3604, REFER TO SPECIFICATION DRAWINGS FOR DETAILS

WS-S-01 STRUCTURAL STEEL POST, REFER TO SPECIFICATION AND ENGINEERS DRAWINGS FOR DETAILS

WS-T-01b 150MM TIEBARS TO WALLS TO NZS3604, REFER TO SPECIFICATION DRAWINGS FOR DETAILS

WS-T-01c 150MM TIEBARS TO WALLS TO NZS3604, REFER TO SPECIFICATION DRAWINGS FOR DETAILS

REFERENCE PLAN: GROUND FLOOR PLAN

1 BUILDING CONSENT - FIRE
13.05.16 PENZL
Checked
Date
13.05.16 PENZL